



RS PRISMATIC DOUBLE DOME SKYLIGHT WITH ALUMINUM THERMALLY BROKEN FRAME

CURB MOUNT SKYLIGHT—CONVENTIONAL BUILT-UP ROOF

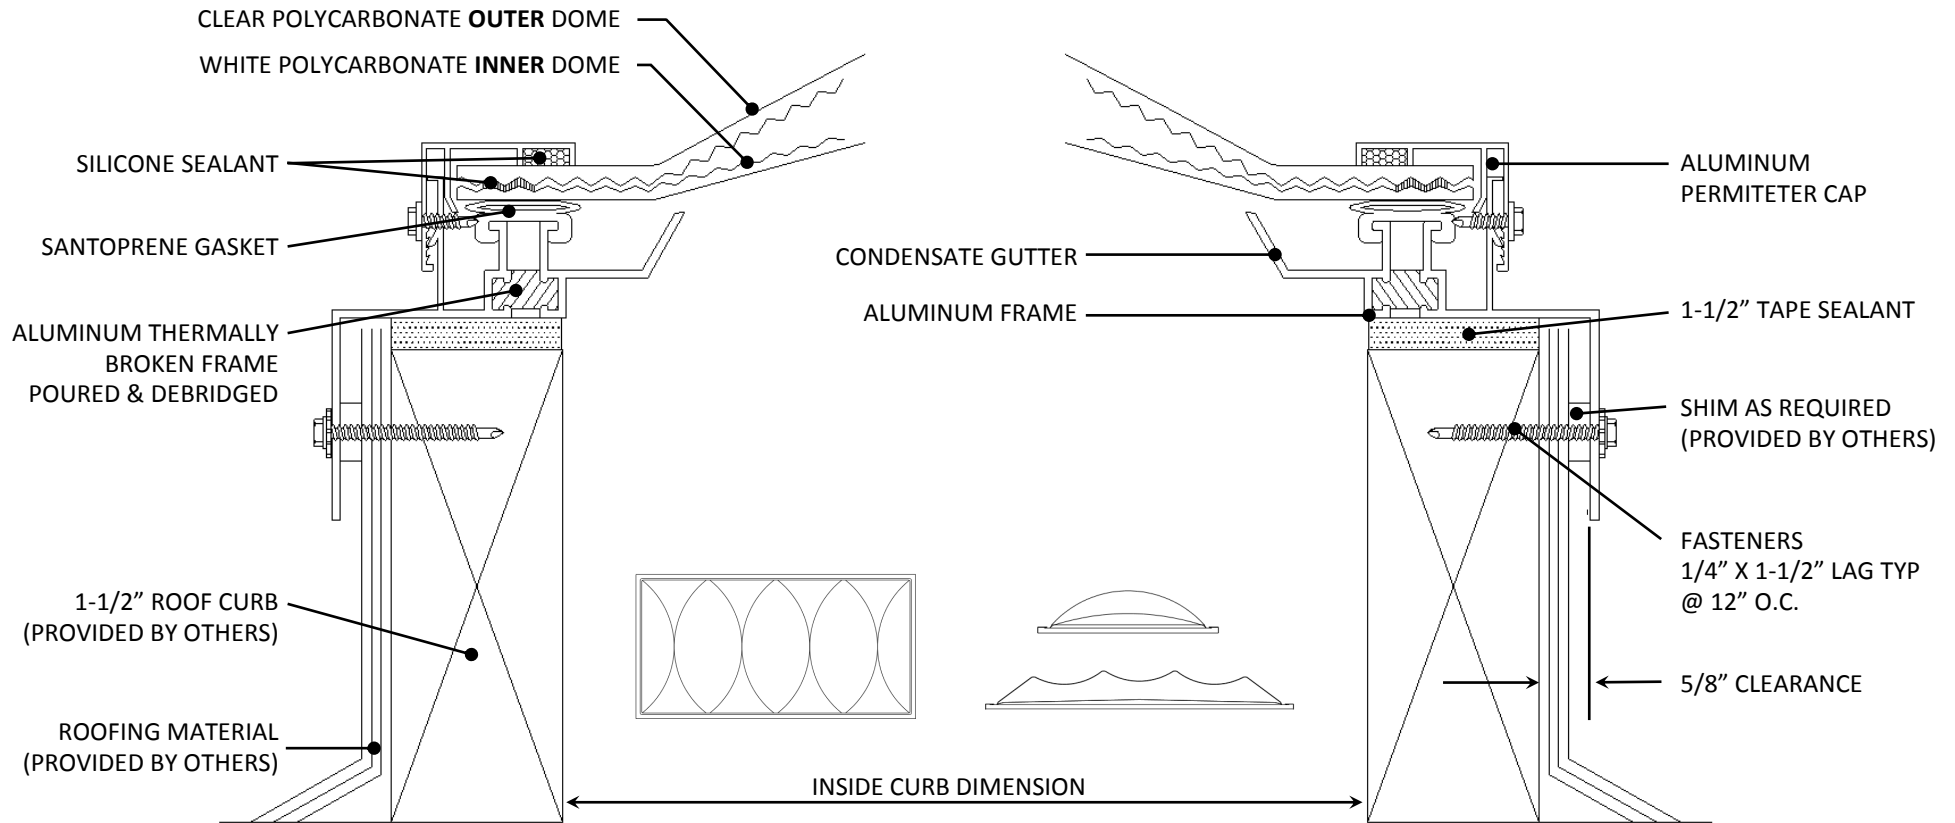

CUSTOMER:		SPECIFICATIONS		MODEL #	INSIDE CURB	QTY
PROJECT:		SKYLIGHT GLAZING Clear Prismatic Acrylic Outer Dome White Prismatic Acrylic Inner Dome		4848-ATB-DD-CPS/WPS-CM	48" x 48"	
PROJECT ADDRESS:				4896-ATB-DD-CPS/WPS-CM	48" x 96"	
ARCHITECT:		SKYLIGHT FRAME 6063-T6 Extruded Aluminum—Mill Finish Thermally Broken (Poured & Debridged)				
PREPARED BY:	SUBMITTAL DATE:					
JOB #:	DRAWING #:	PERFORMANCE VLT: 0.70 SHGC: 0.50 U-Factor: 0.65 Haze: 98%				
APPROVED BY:	APPROVAL DATE:					
 R&S Manufacturing and Sales Co. 3575 Old Conejo Road Newbury Park, CA 91320		T: 805.375.3980 / F: 805.375.3981 sales@RnSsales.com www.RnSsales.com		CERTIFICATIONS AAMA/WDMA/CSA 101/I.S.2/A440-08 Miami Dade County Control Approved		CONTACT R&S FOR ADDITIONAL SIZES